

3 WEST END

WESTFIELD
 2049 CENTURY PARK EAST
 41ST FLR
 CENTURY CITY, CA 90067
 PHONE: (310) 669-2665

PMD LAX VNY

CORGAN ASSOCIATES, INC.
 999 N. SEPULVEDA BLVD
 EL SEGUNDO, CA 90245
 PHONE: 310.873.3601

SWINERTON BUILDERS
 865 SOUTH FIGUEROA ST., SUITE 3000
 LOS ANGELES, CA 90017
 PHONE: 213-896-3400
 FAX: 213-896-0027

EMERGENCY CONTACT INFORMATION
 SWINERTON BUILDERS
 ROLAND MULLER
 213-792-0419




KEY PLAN

TERMINAL 6 WESTFIELD RENOVATIONS PHASING, LOGISTICS & CIRCULATION DIAGRAM

DATE: JULY 31, 2014
 SHEET #: T6-PHASING 0.01

PROPOSED ENTRANCES AND LAYDOWN AREA

APPROVAL STAMP:

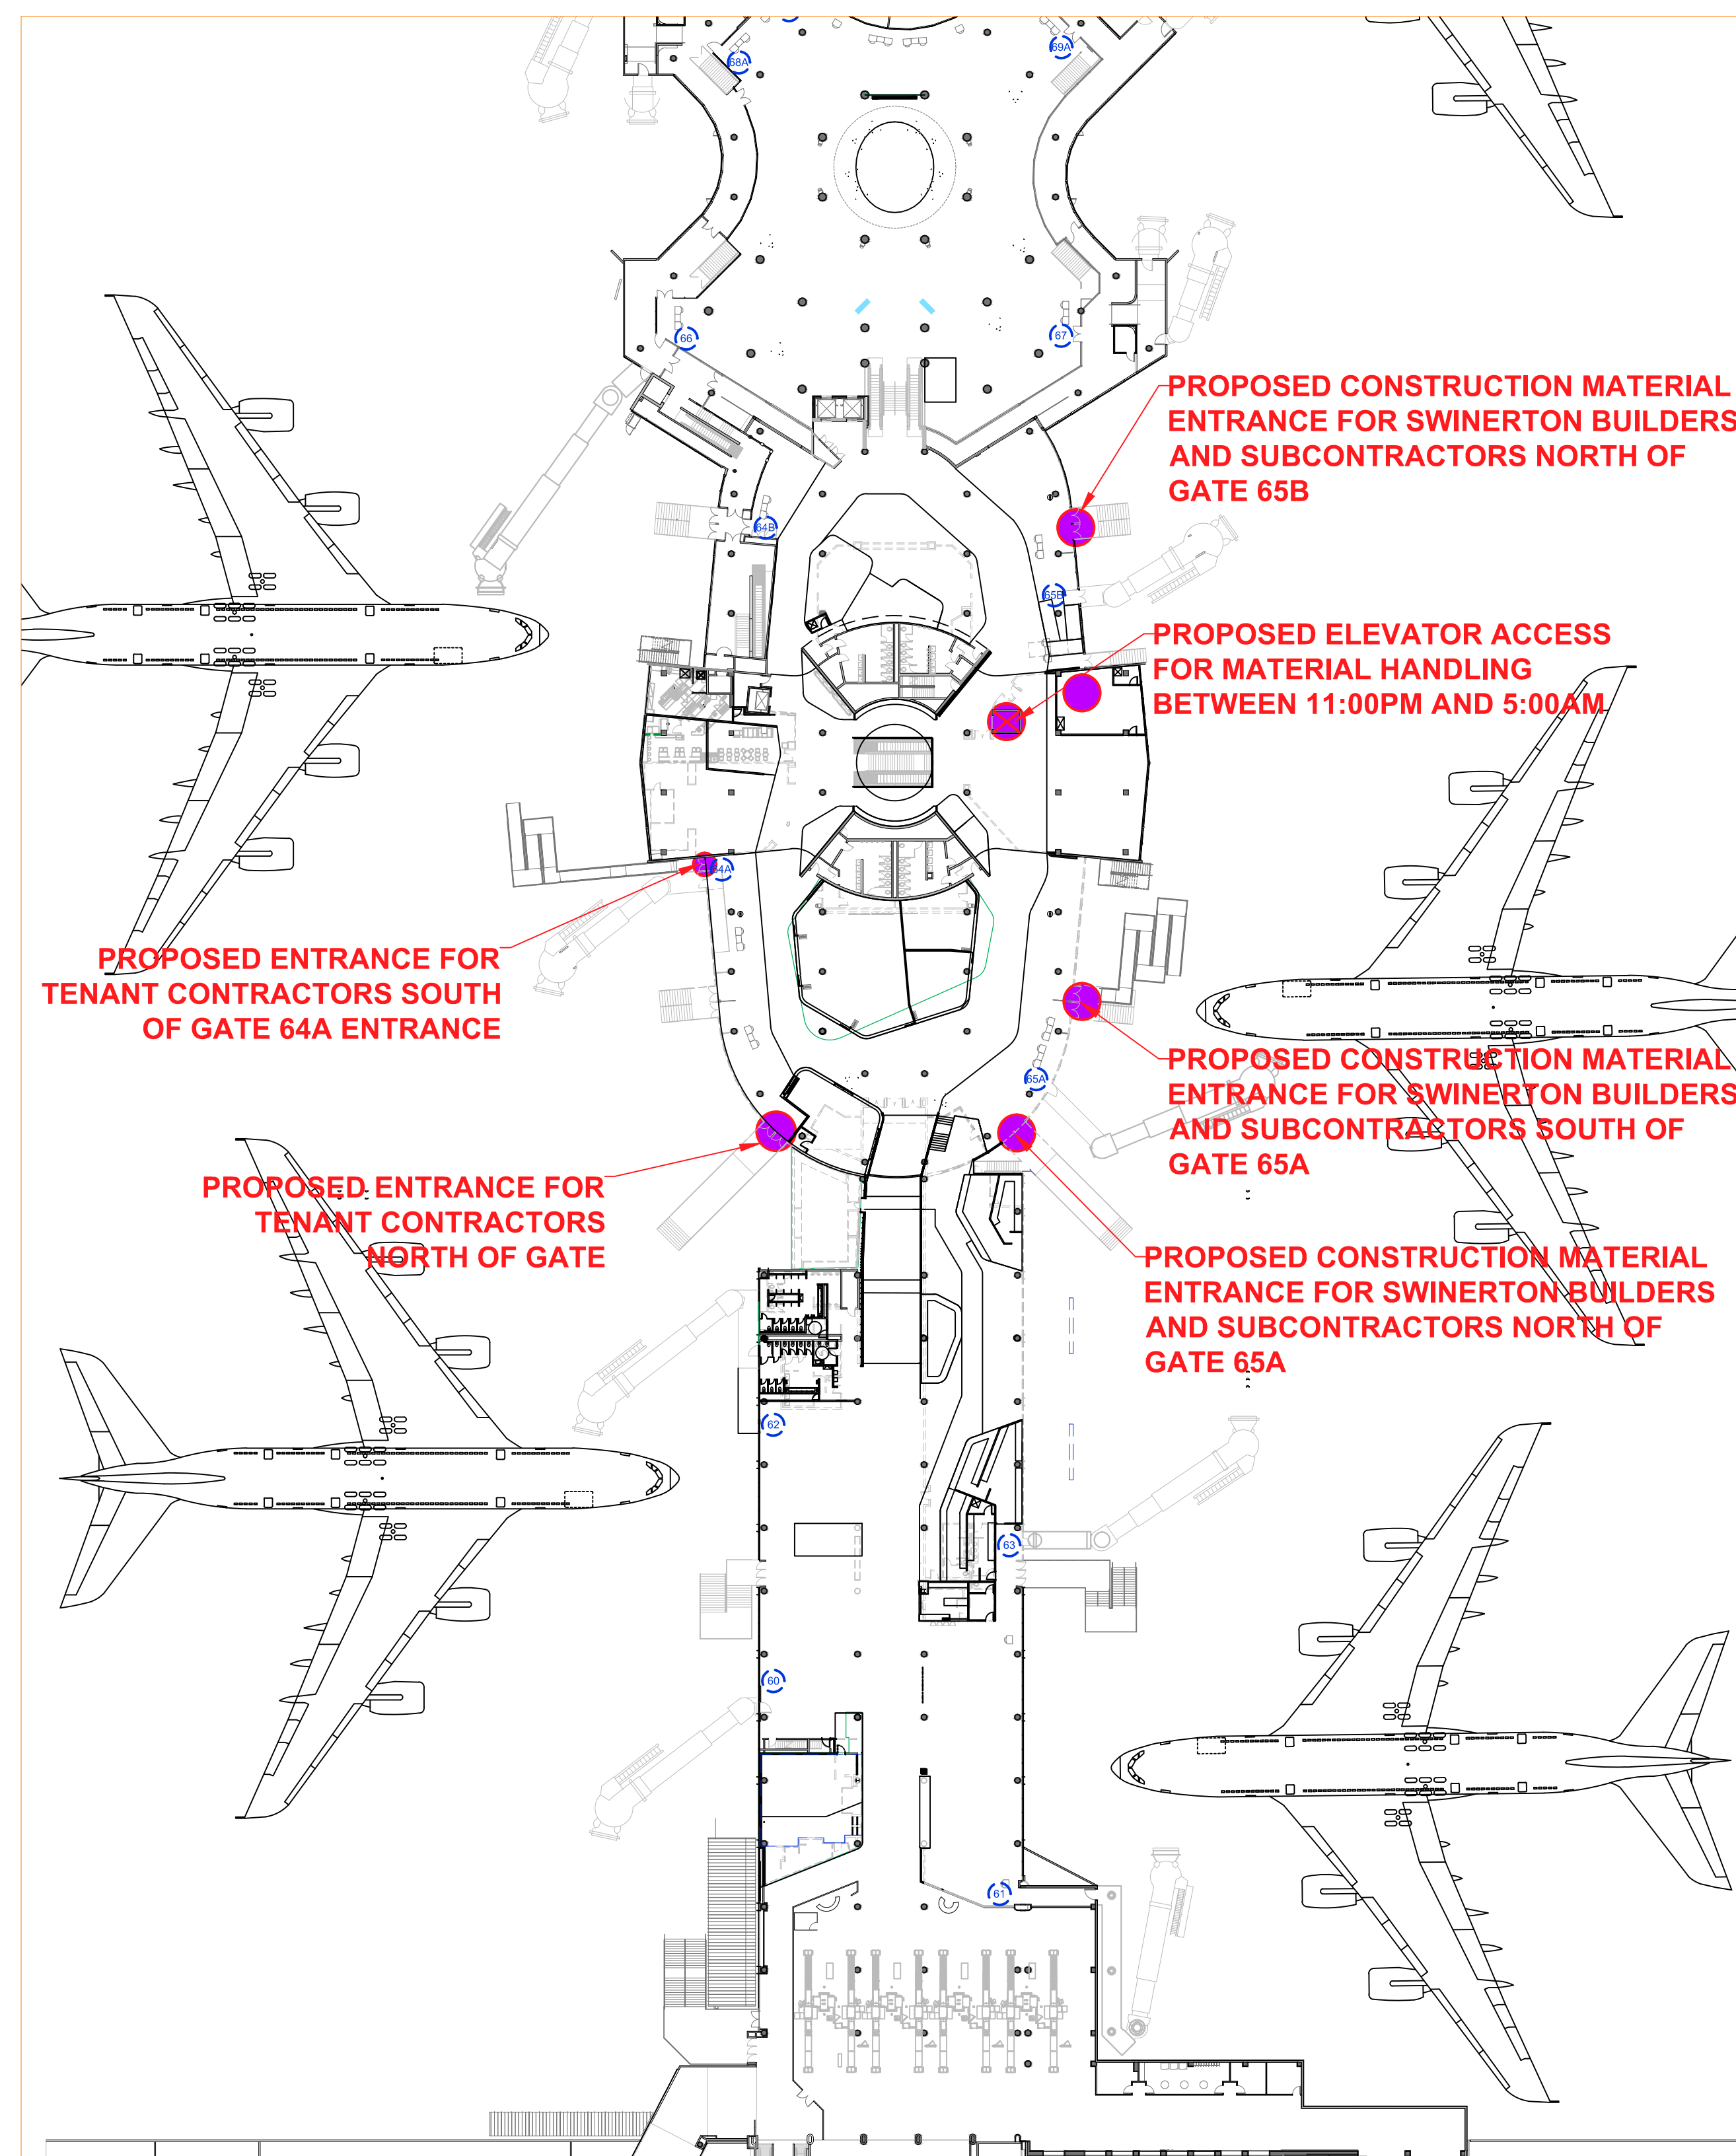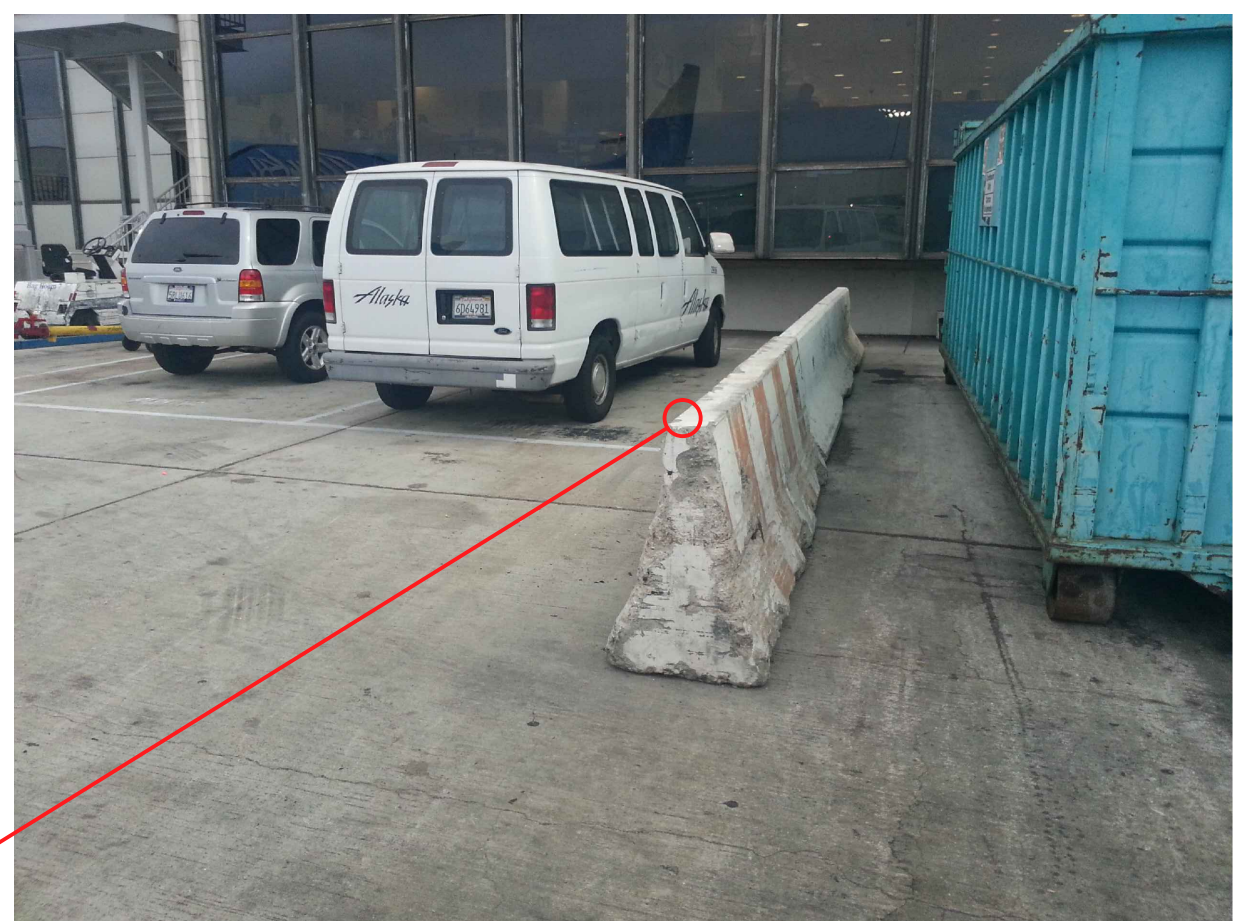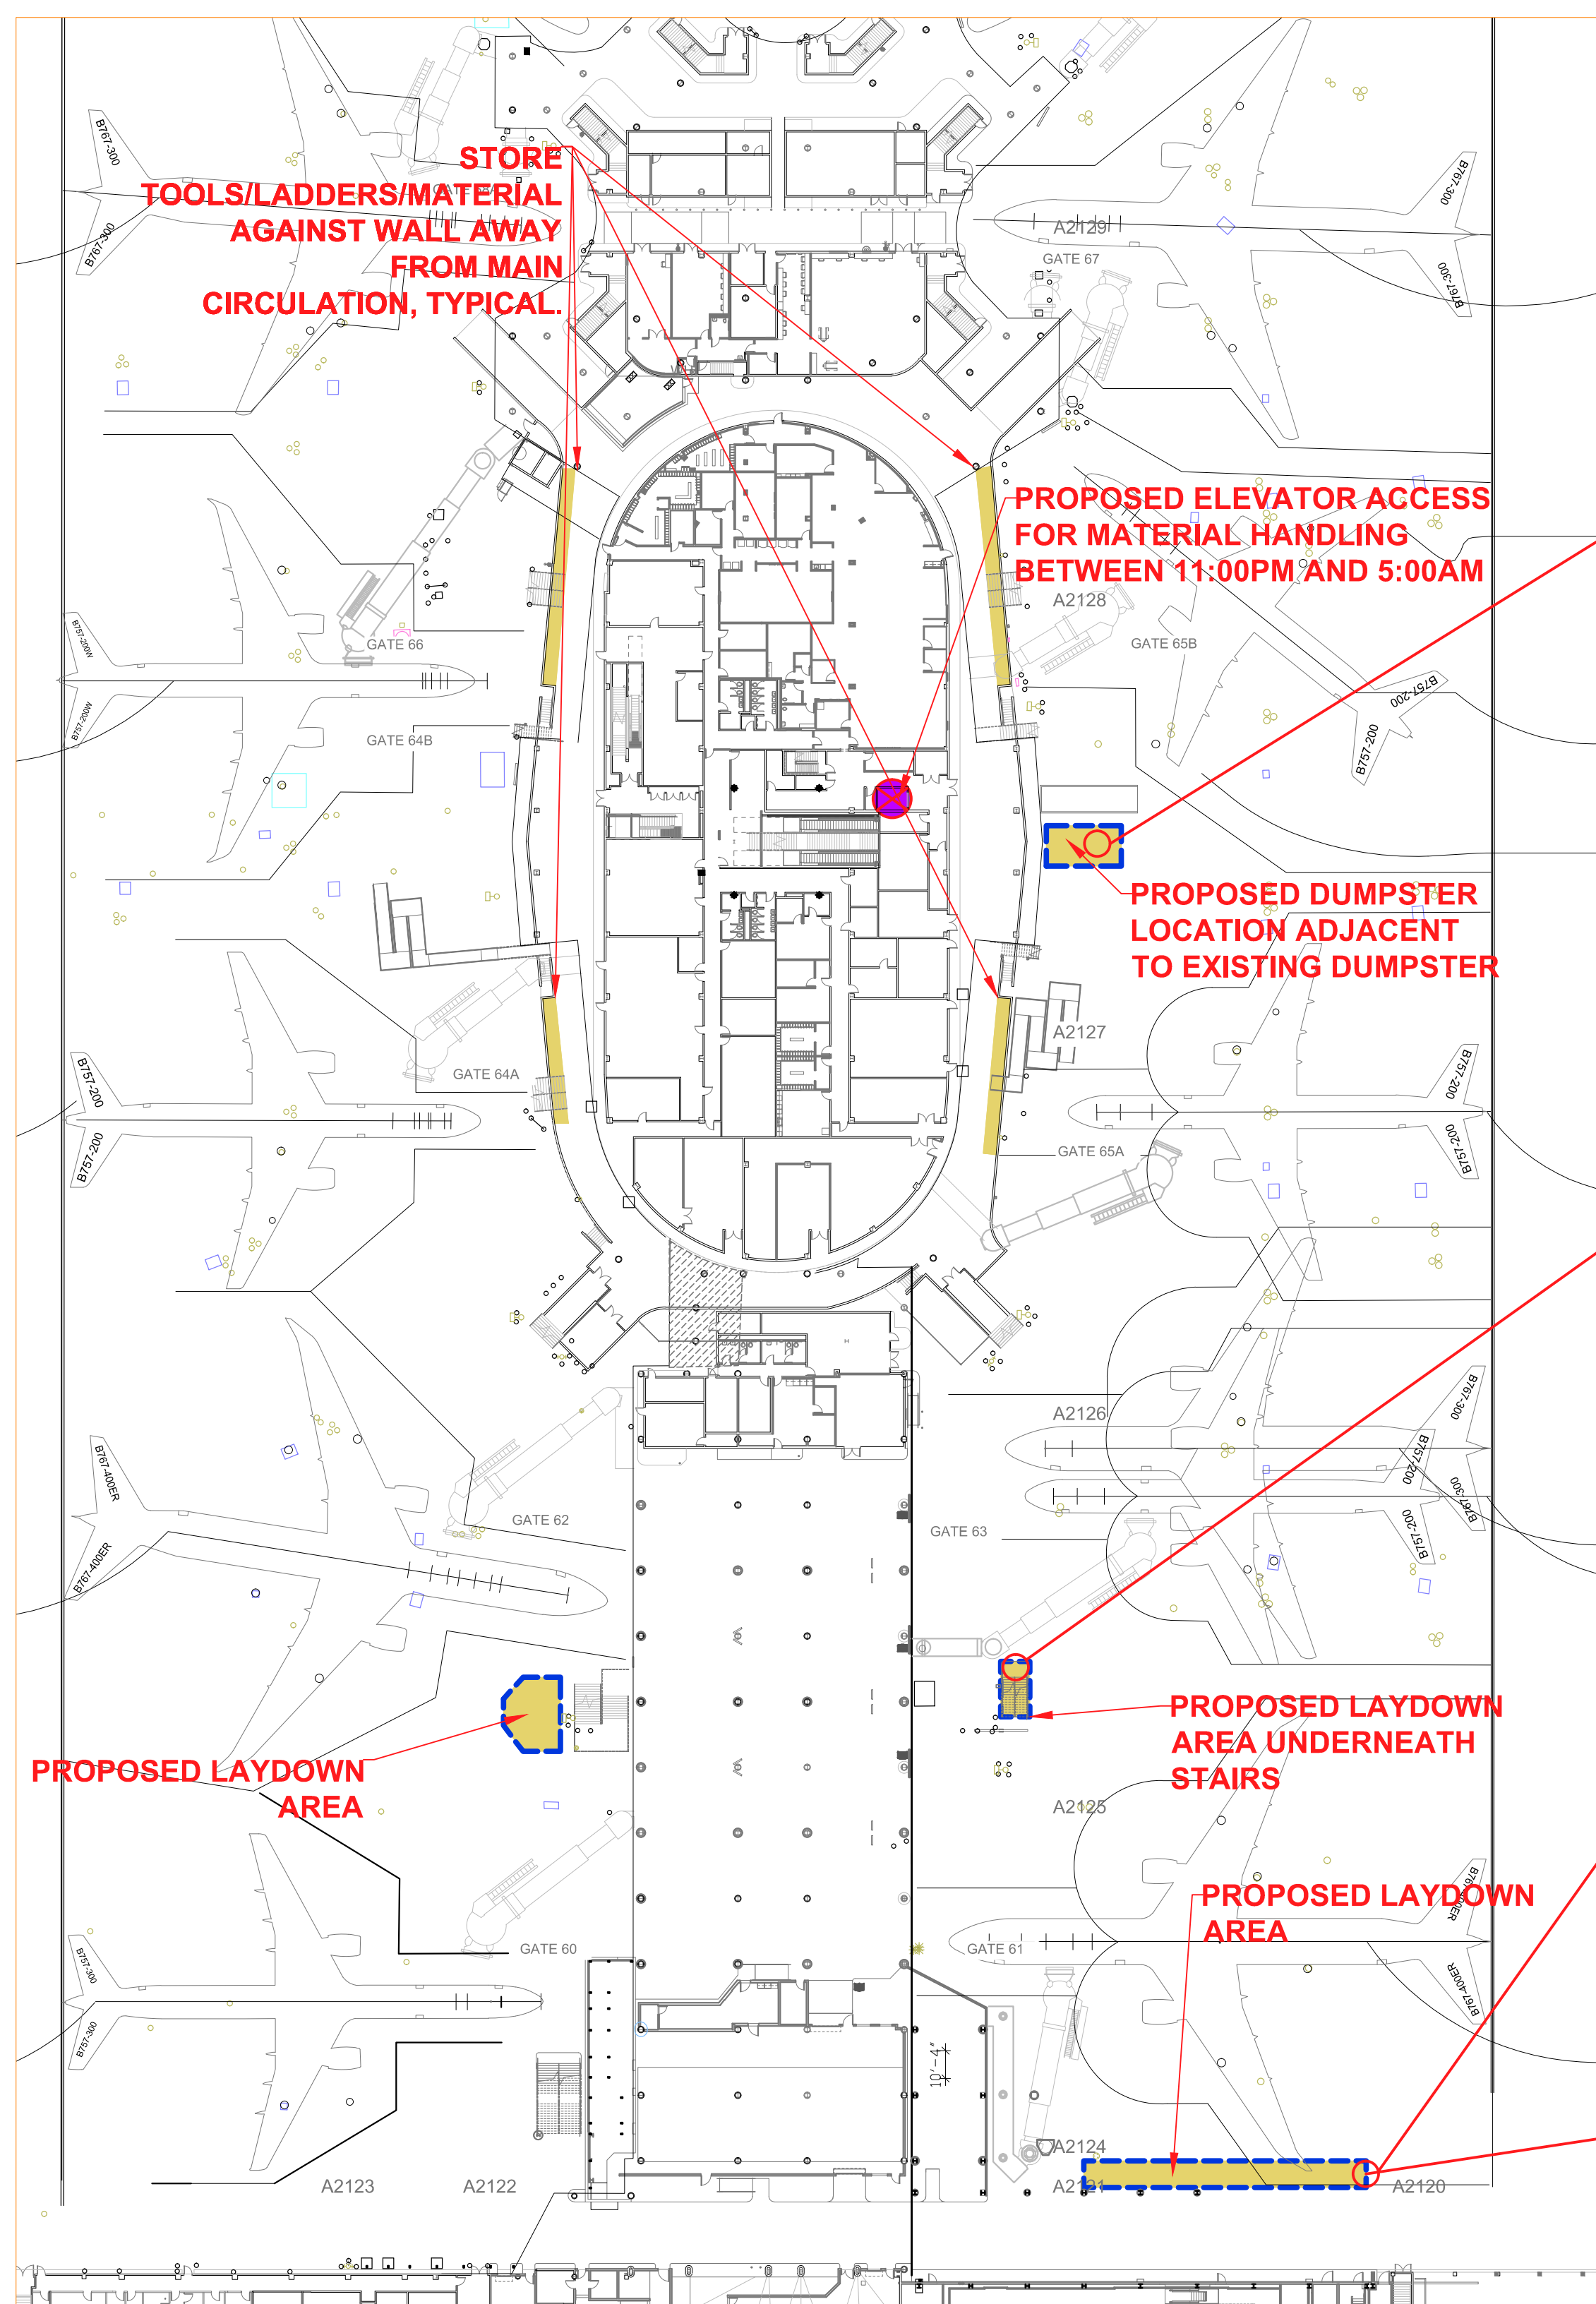

1 MOAT LEVEL

2 ARRIVALS LEVEL

WESTFIELD
2049 CENTURY PARK EAST
41ST FLR
CENTURY CITY, CA 90067
PHONE: (310) 669-2665

PMD LAX

CORGAN ASSOCIATES, INC.
999 N. SEPULVEDA BLVD
EL SEGUNDO, CA 90245
PHONE: 310.873.3601

SWINERTON BUILDERS
865 SOUTH FIGUEROA ST., SUITE 3000
LOS ANGELES, CA 90017
PHONE: 213-896-3400
FAX: 213-896-0027

EMERGENCY CONTACT INFORMATION
SWINERTON BUILDERS
ROLAND MULLER
213-792-0419

KEY PLAN

TERMINAL 6 WESTFIELD RENOVATIONS PHASING, LOGISTICS & CIRCULATION DIAGRAM

DATE: JULY 31, 2014
SHEET #: T6-PHASING 0.05